


BEE HERE NOW

"Bee Here Now" stands as an exemplar of innovation, embracing the age-old practice of harmonising. Through the profound resonance emitted by the resident bees within its walls, "Bee Here Now" invites individuals to immerse themselves in absolute synchronism with this natural frequency. This culminates in a space where one can experience their being come into harmony, fostering mental clarity and focus, while illuminating consciousness and ultimate unity with the natural world.



Section A-A

Scale 1:50

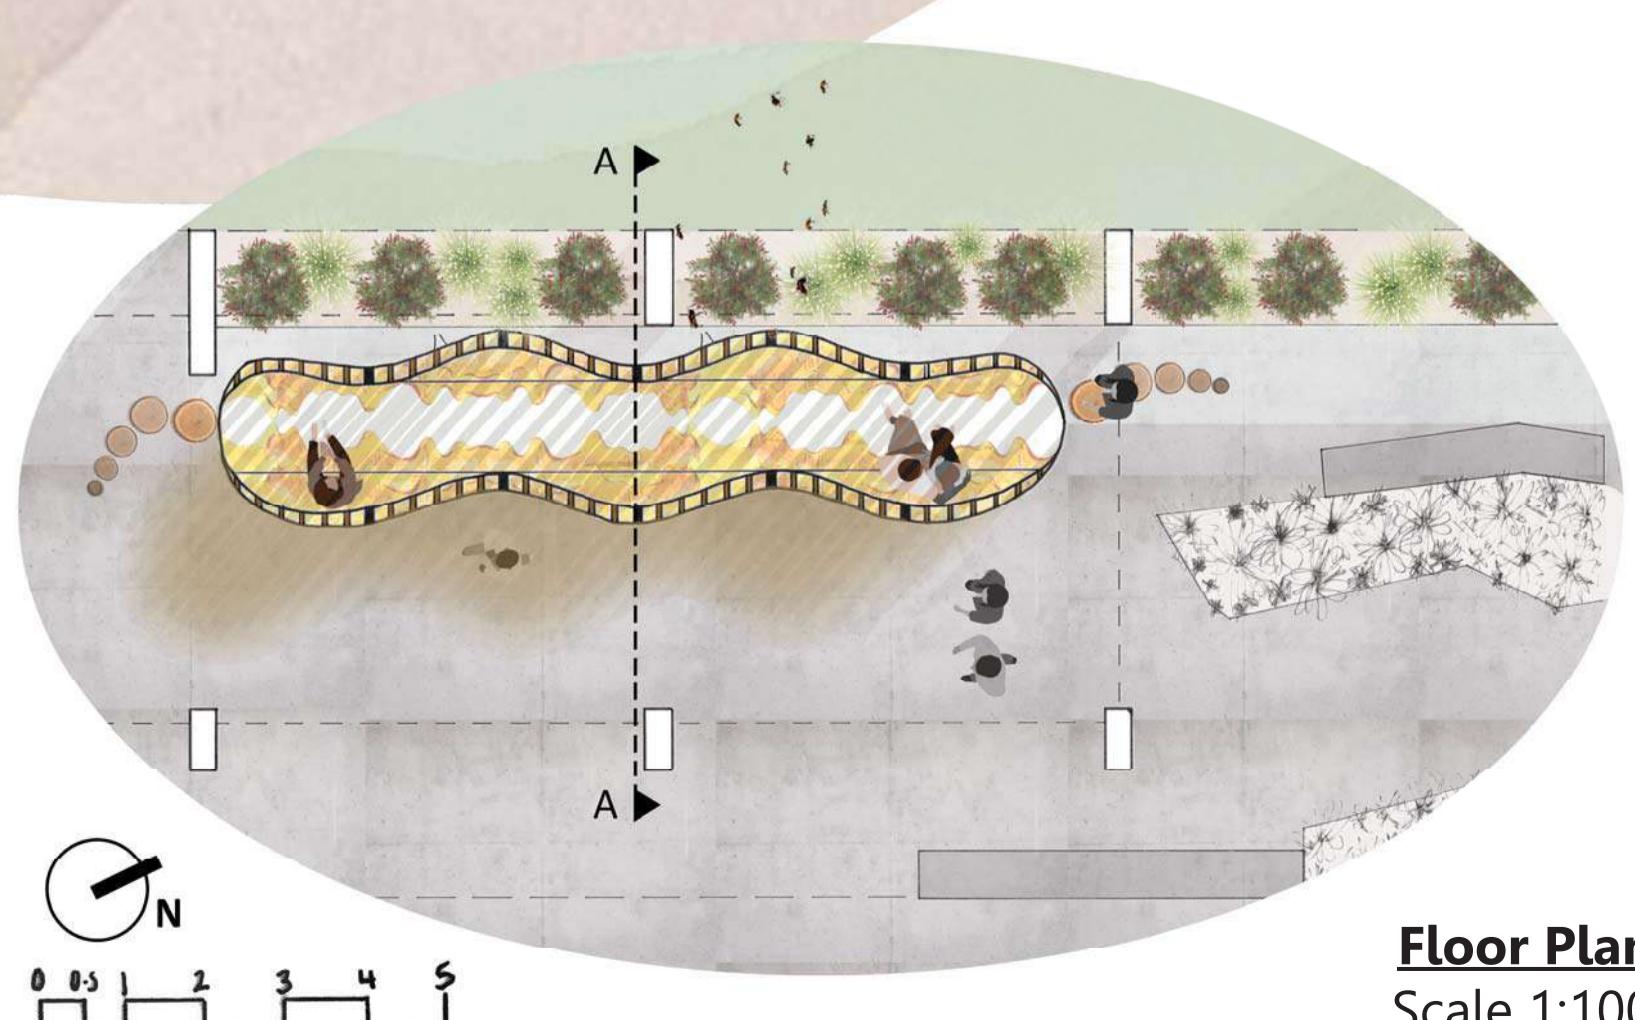


Floor Plan
Scale 1:100



FINAL MODELS

Perspective Collages


Not to Scale

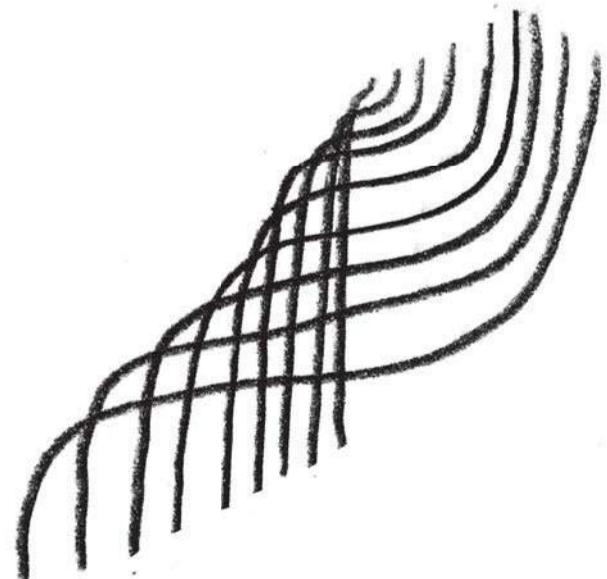

MODEL DEVELOPMENT



Vanessa Girling - S5337594
Bachelor of Architectural Design
1901ENG Design Studio 1 – Bodies in Space and Place
ASSESSMENT 3: BODY AND PLACE

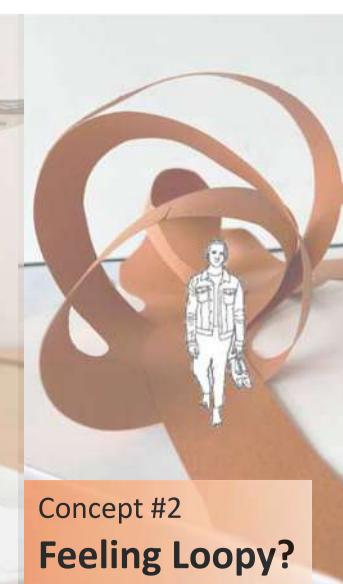

PREVIOUS CONCEPTS