


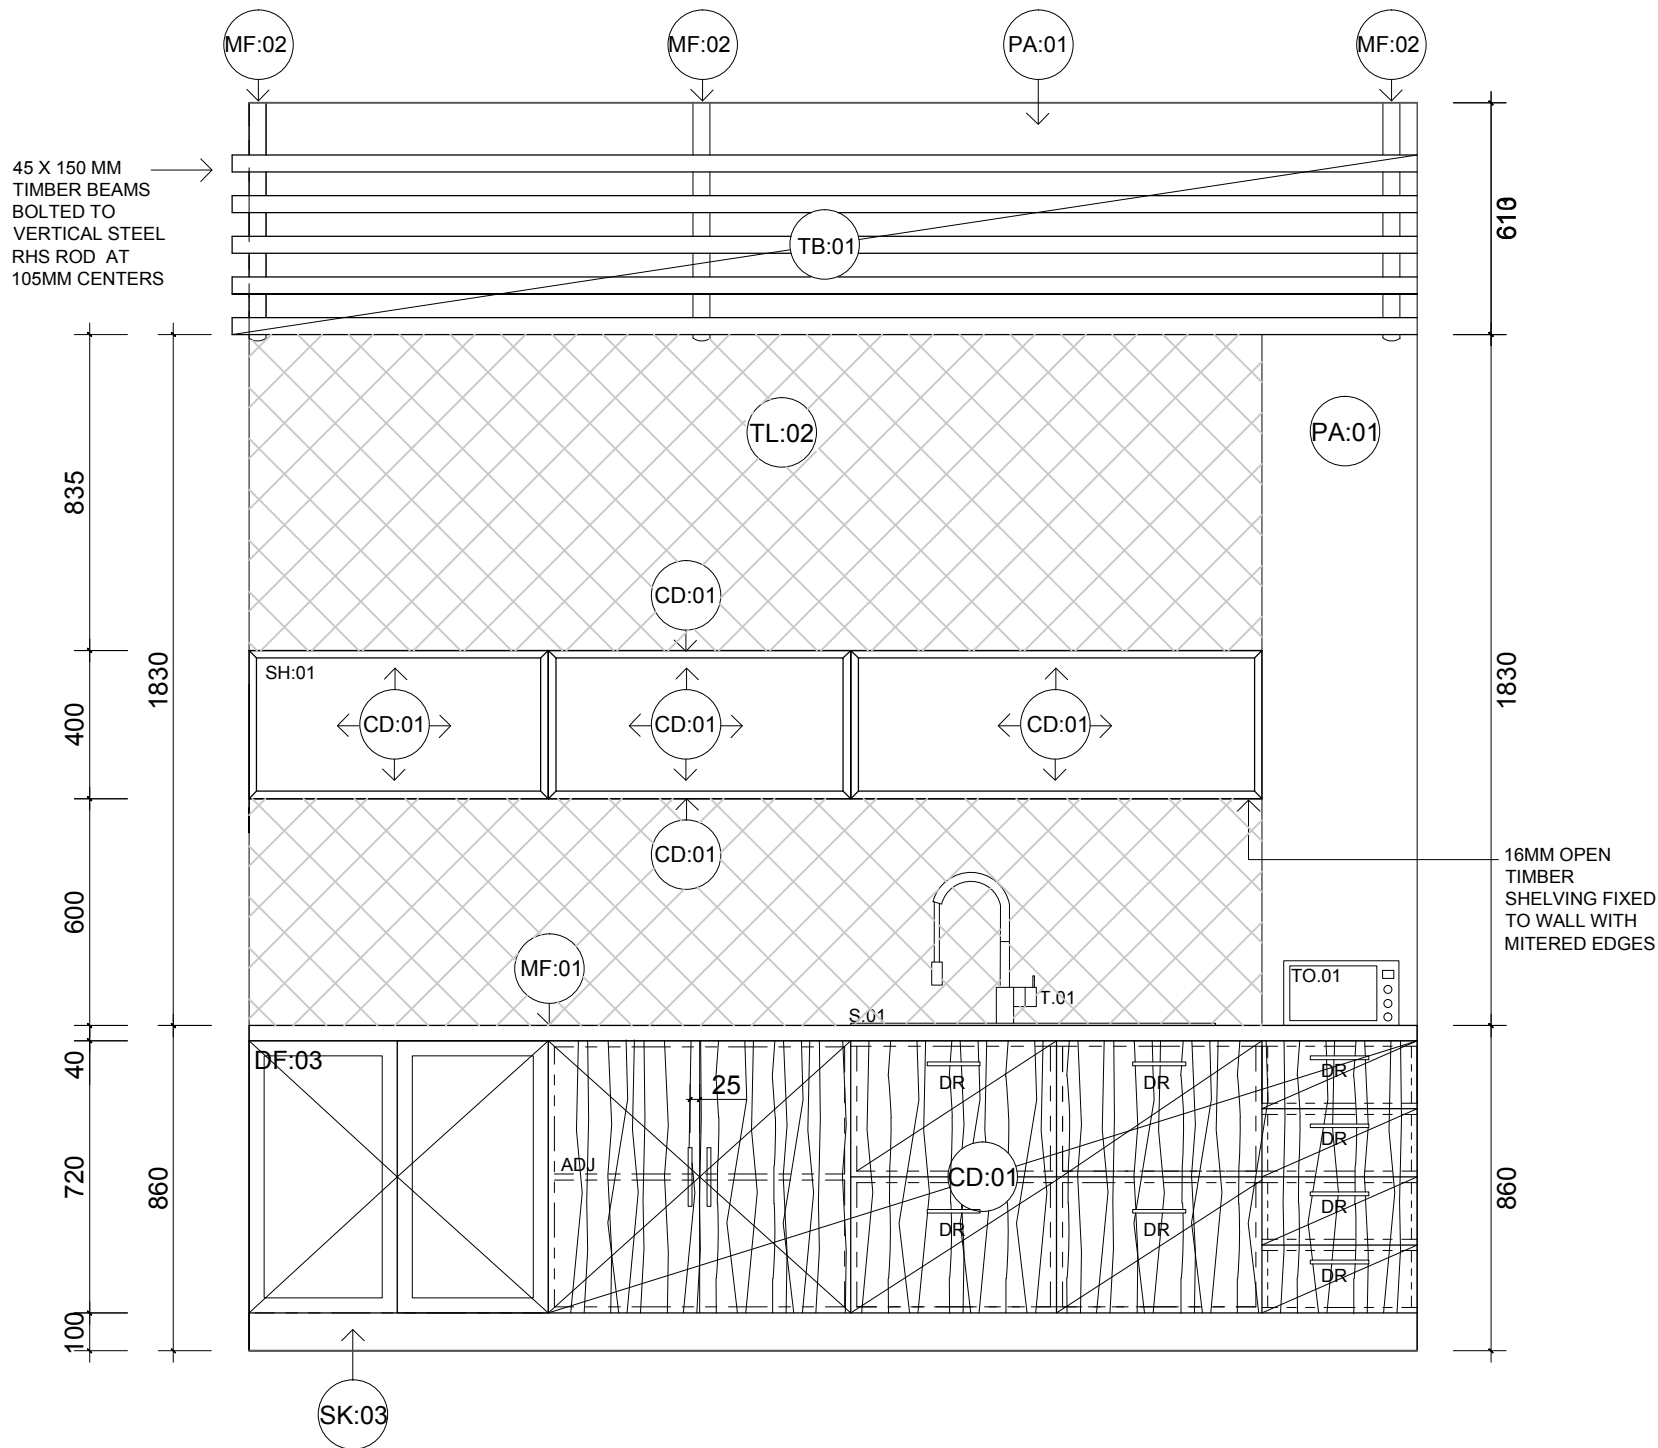

01 JOINERY UNIT 1 ELEVATION
ID2200 1:20 @ A3

A	DRAFT FOR REVIEW	30.07.15
rev	description	

Client:
SEVEN SEEDS FRANCHISE

Project:
THE FEATHERSTONE
MONASH UNIVERSITY, CAULFIELD CAMPUS
ROOM D2.05
900 DANDENONG ROAD, CAULFIELD EAST, 3145



Drawing title:
JOINERY

Date generated:
30.07.15




Drawn:
EMcF

Scale:
1:20 & 1:5
@A3 sheet
size

Project number:
001

Drawing number:
ID6001 A

Status:
DRAFT FOR REVIEW

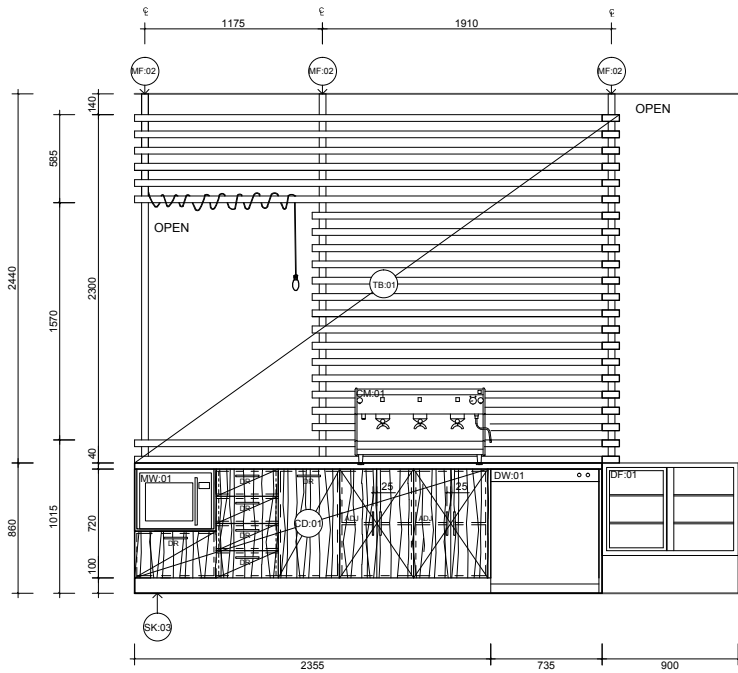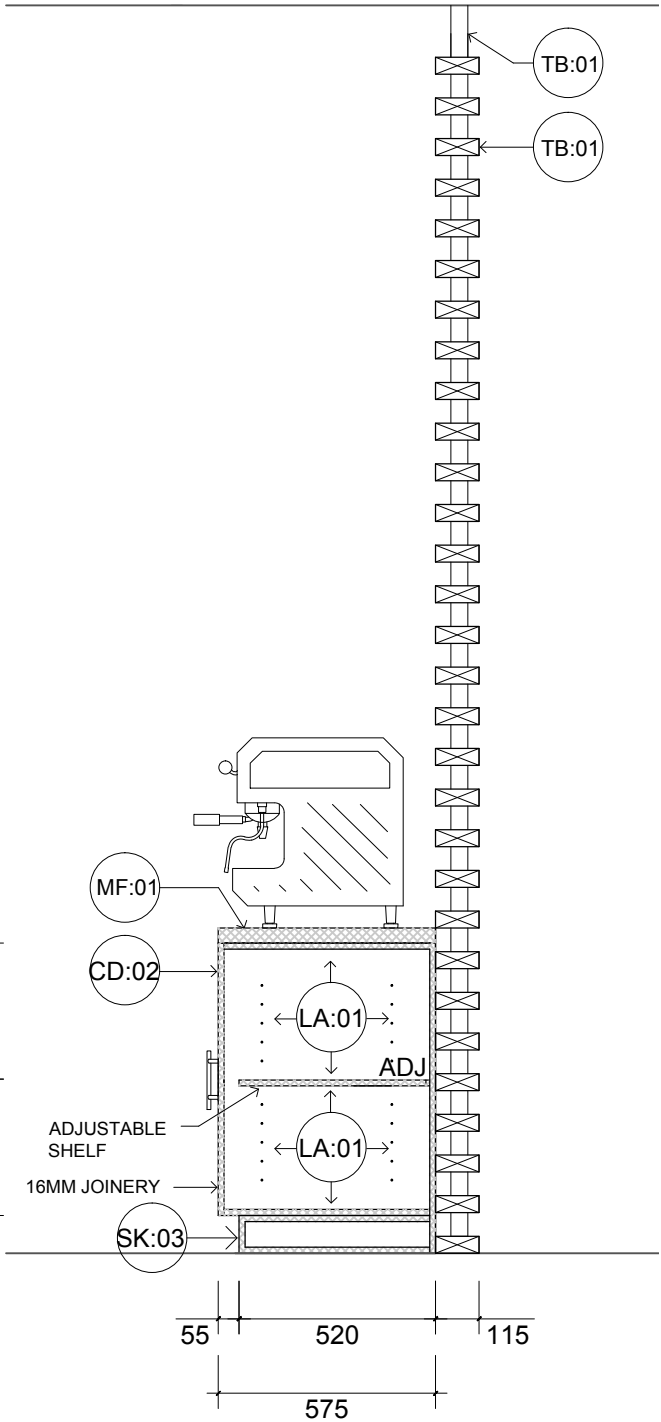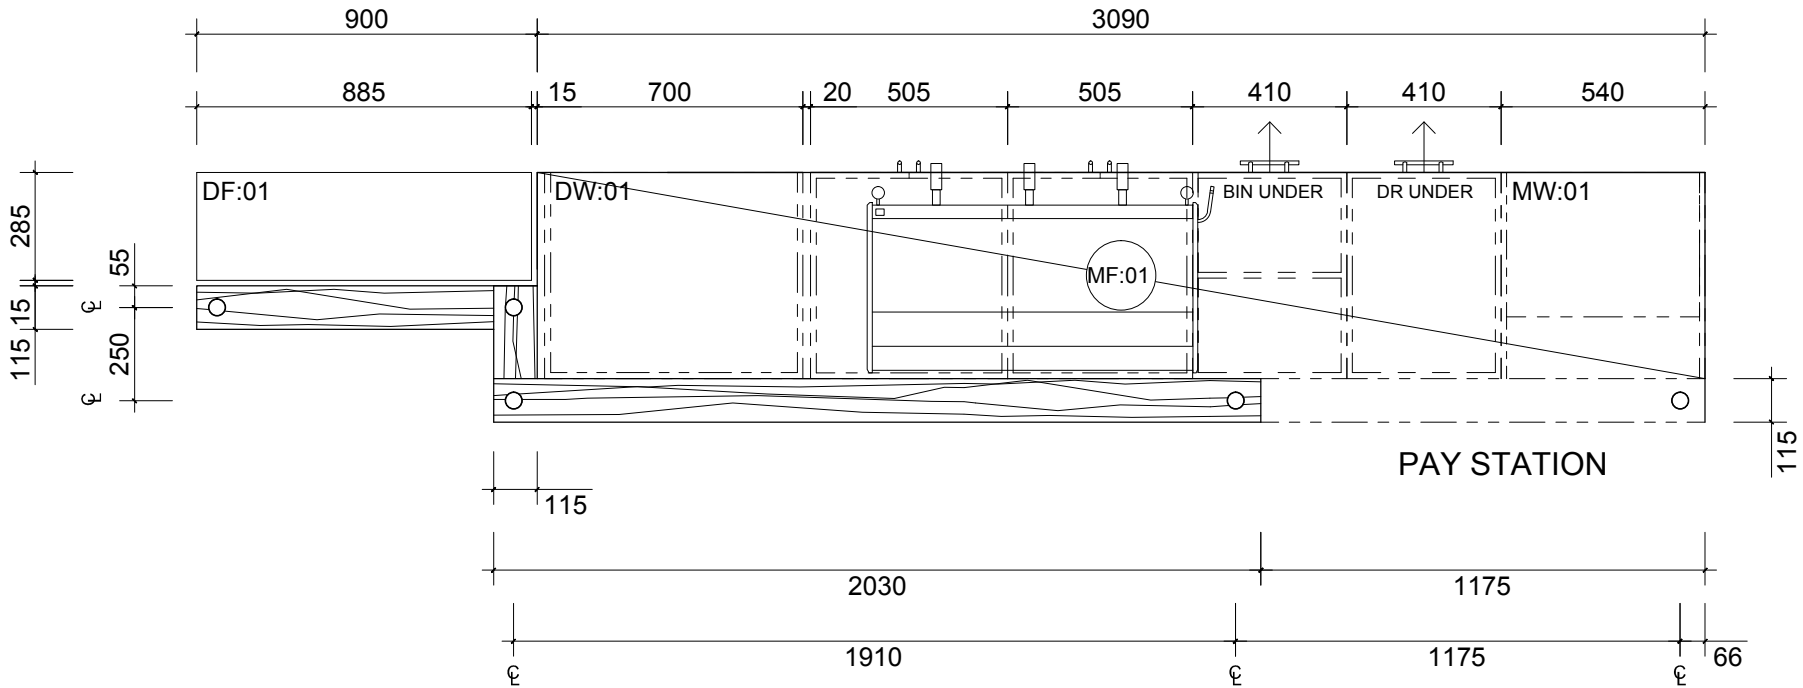

A	DRAFT FOR REVIEW	30.07.15
rev	description	

Client:
SEVEN SEEDS FRANCHISE

Project:
THE FEATHERSTONE
MONASH UNIVERSITY, CAULFIELD CAMPUS
ROOM D2.05
900 DANDENONG ROAD, CAULFIELD EAST, 3145



Drawing title:
JOINERY

Date generated:
30.07.15


Drawn:
EMcF

Scale:
1:20
@A3 sheet
size


Project number:
001

Drawing number:
ID6002 A

Status:
DRAFT FOR REVIEW

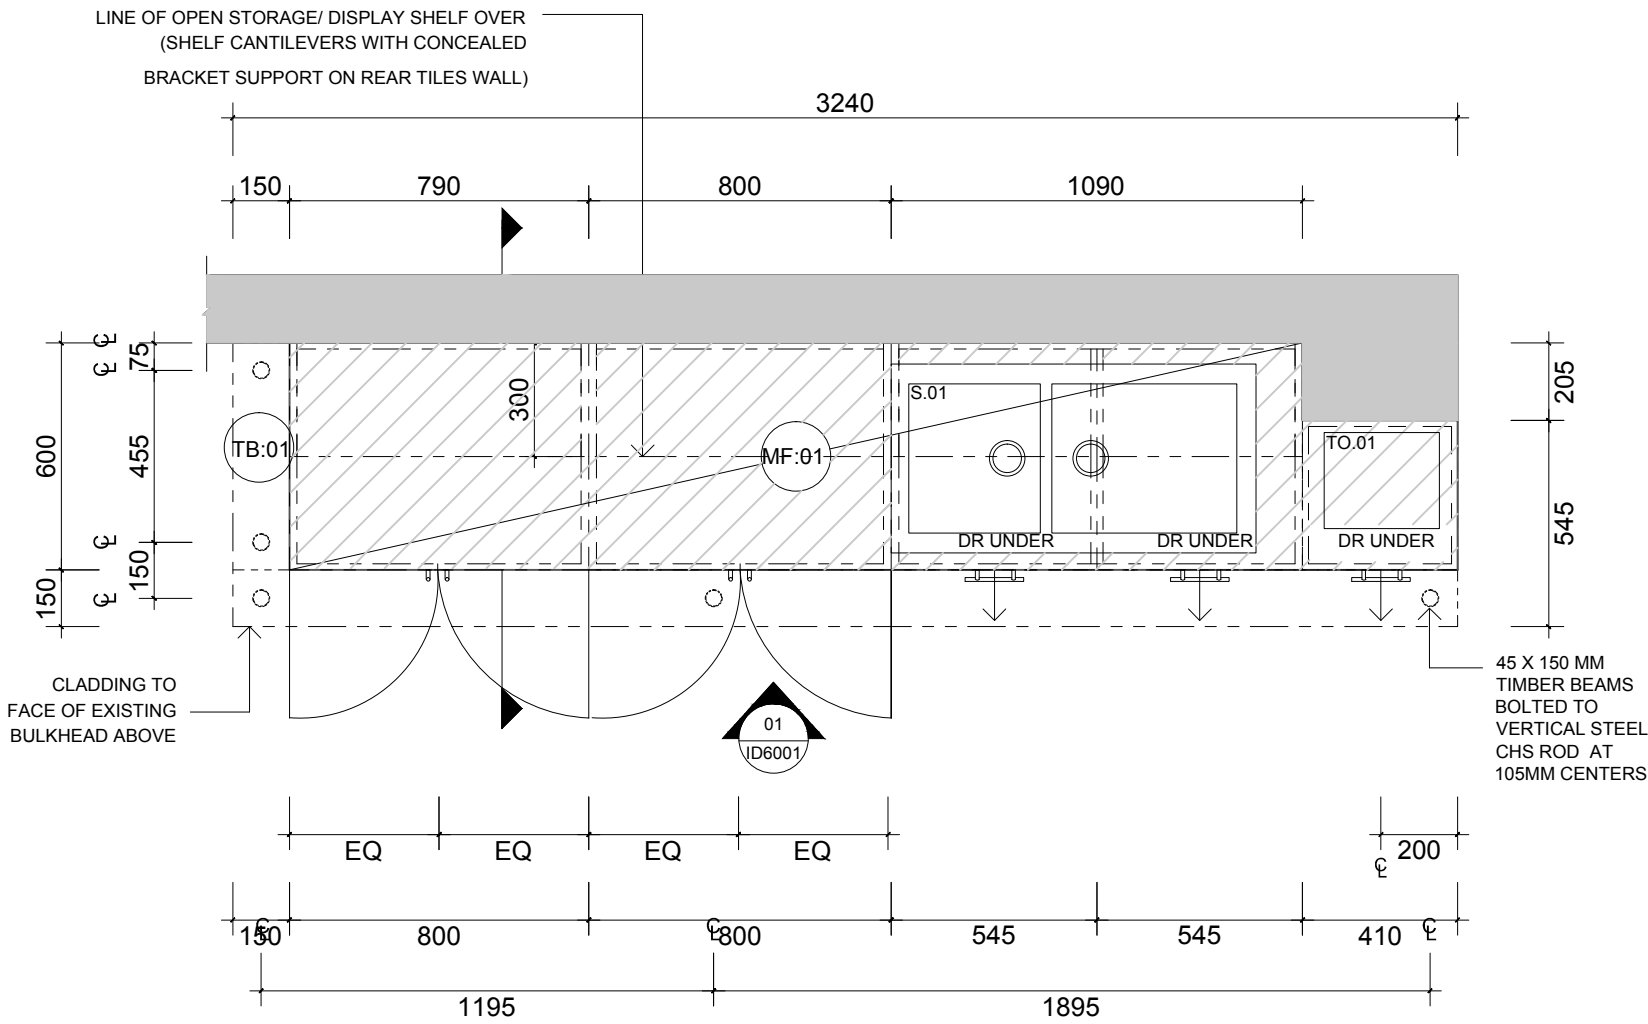

01 JOINERY UNIT 1 PLAN
ID2200 1:20 @ A3

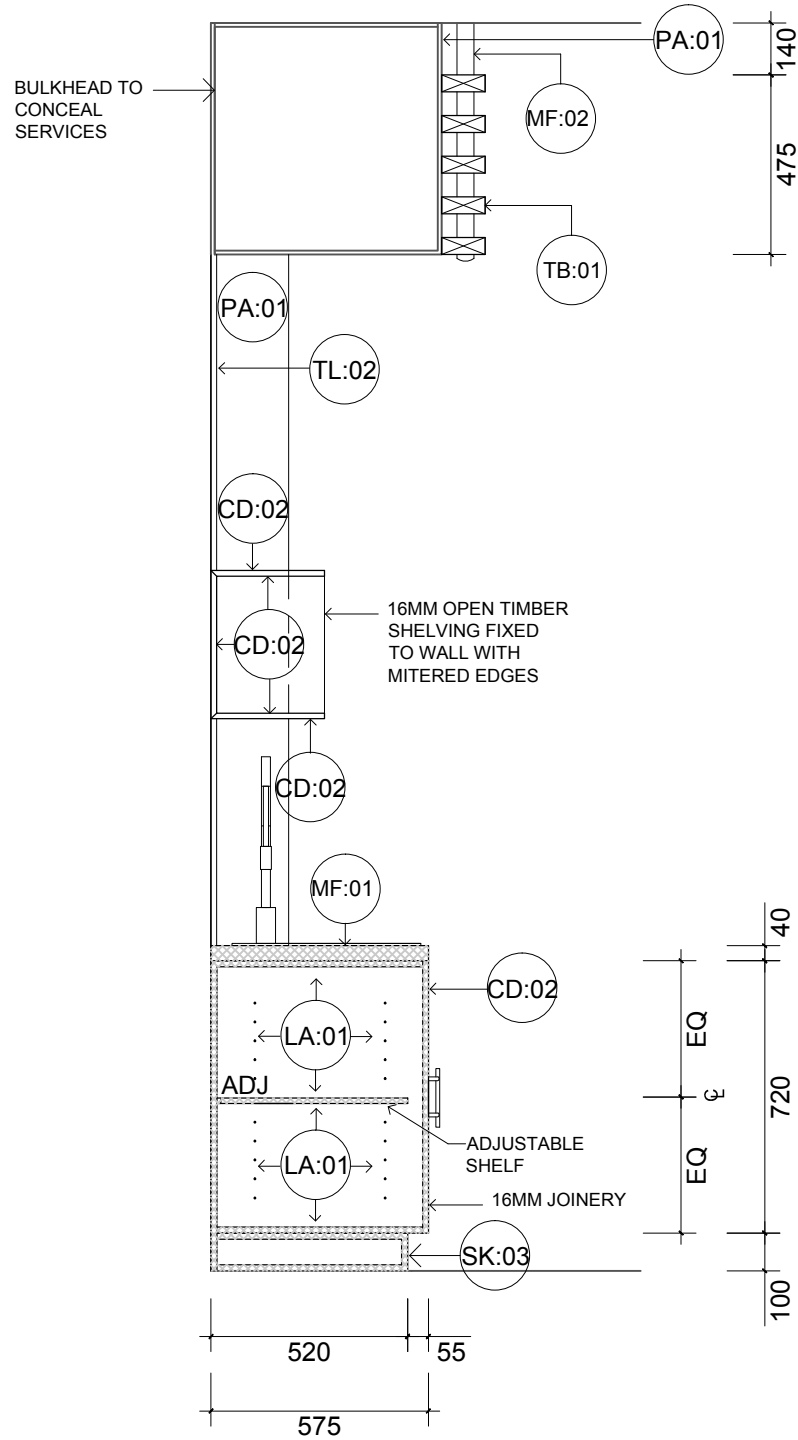

02 JOINERY UNIT 1 SECTION
ID2200 1:20 @ A3

A	DRAFT FOR REVIEW	30.07.15
rev	description	

Client:
SEVEN SEEDS FRANCHISE

Project:
THE FEATHERSTONE
MONASH UNIVERSITY, CAULFIELD CAMPUS
ROOM D2.05
900 DANDENONG ROAD, CAULFIELD EAST, 3145



Drawing title:
JOINERY

Date generated:
30.07.15


Drawn:
EMcF

Scale:
1:20 & 1:5
@A3 sheet
size

Project number:
001

Drawing number:
ID6000 A

Status:
DRAFT FOR REVIEW

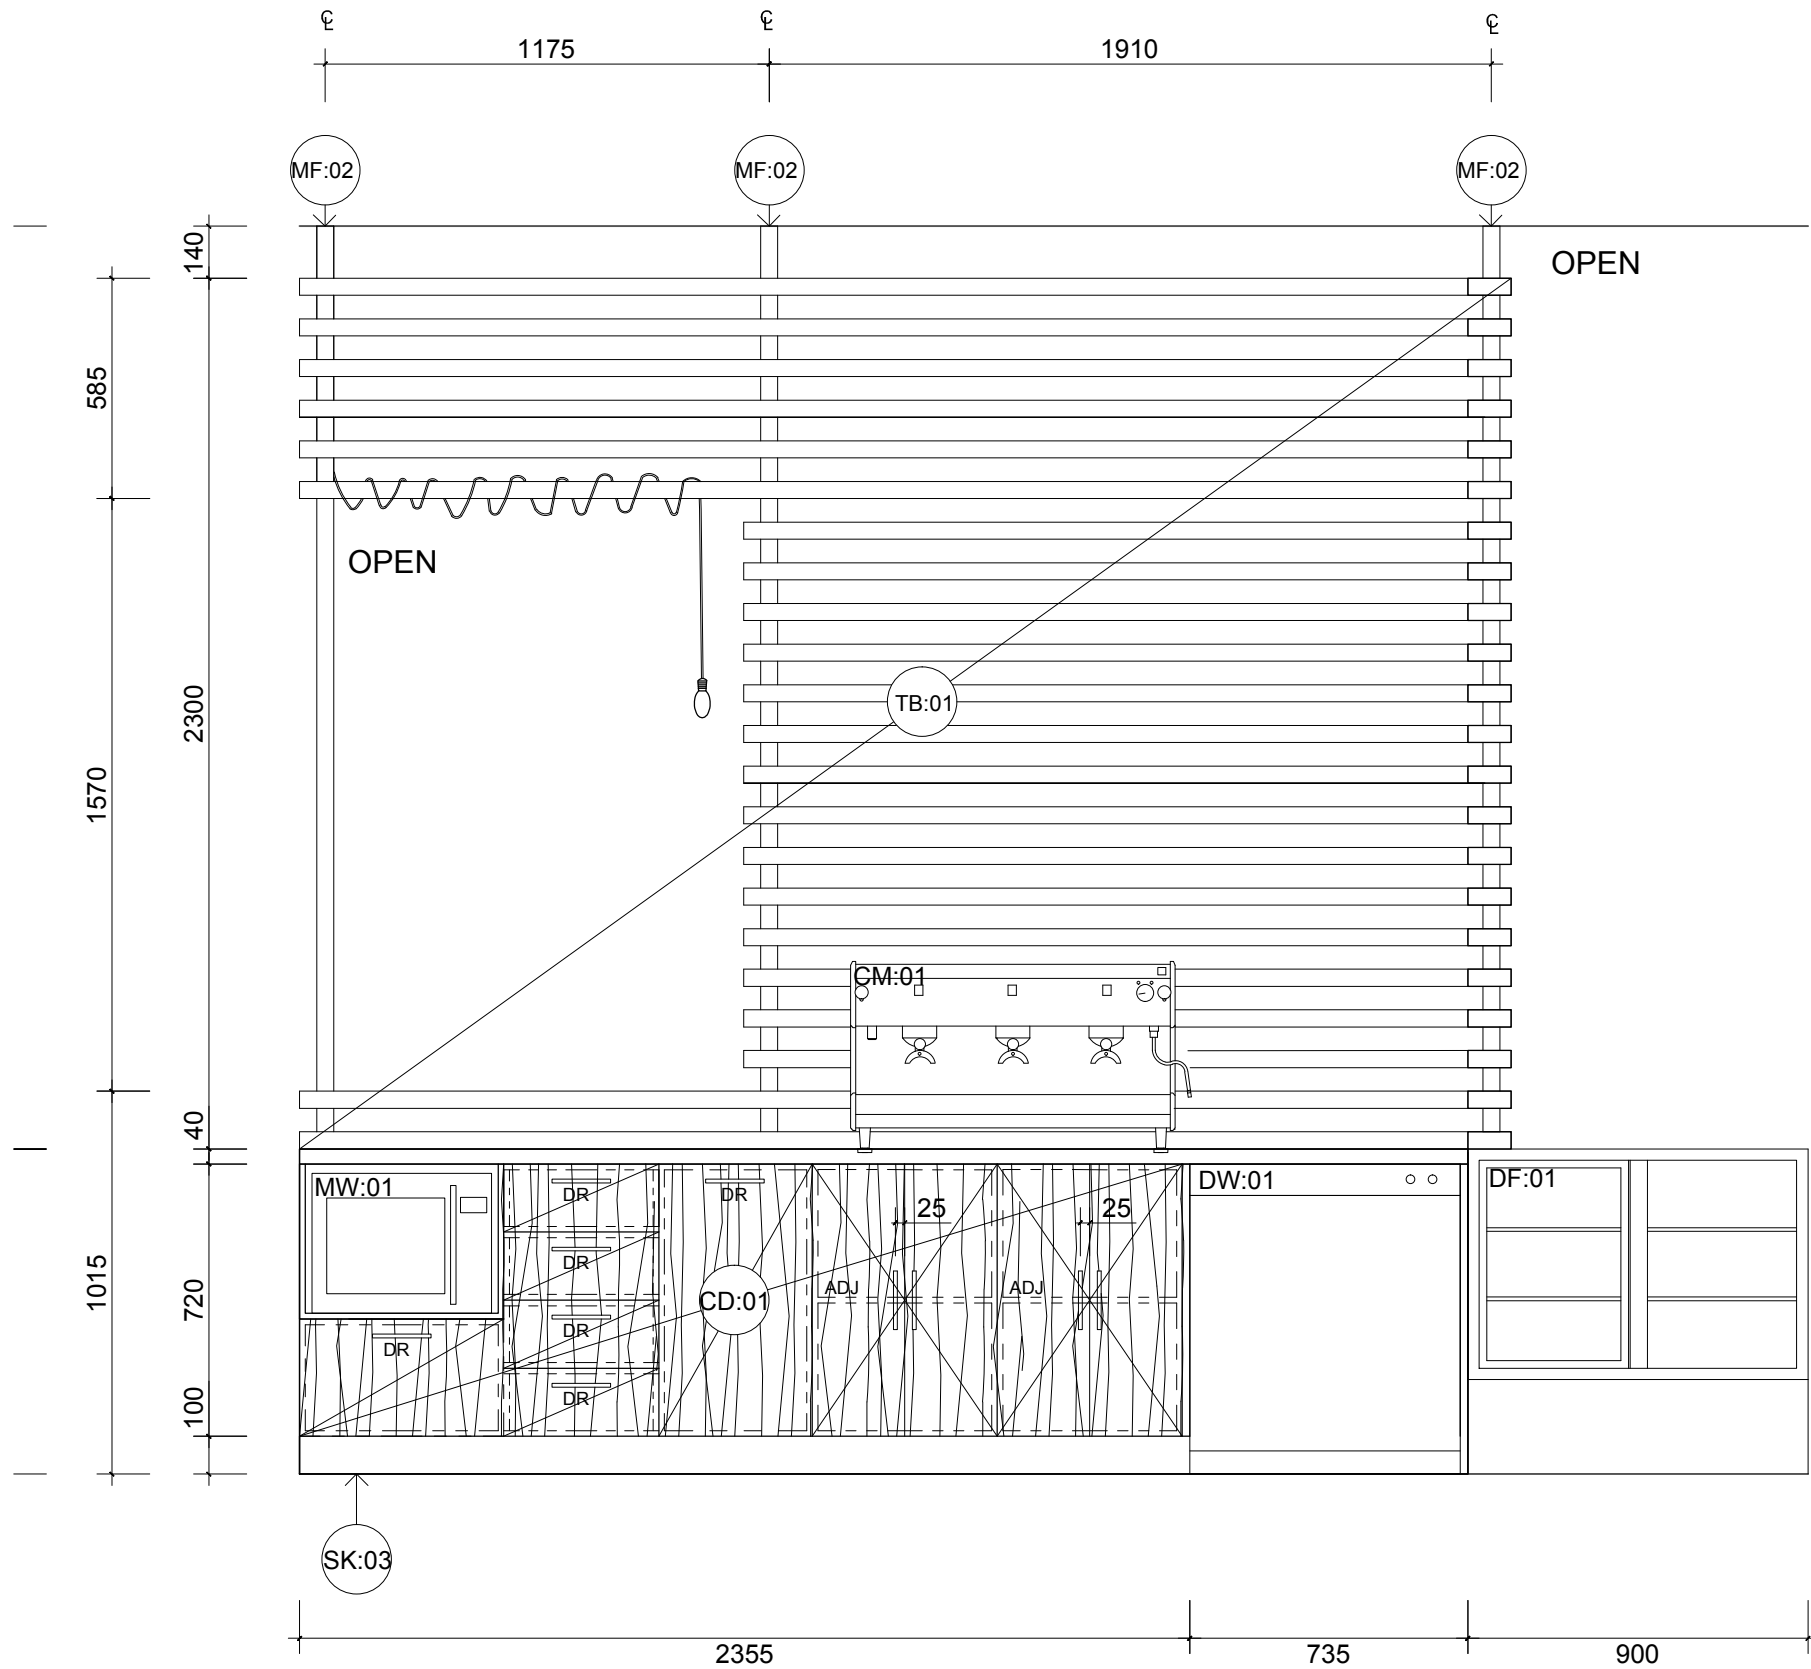

01 JOINERY UNIT 2 ELEVATION
ID2200 1:20 @ A3

A	DRAFT FOR REVIEW	30.07.15
rev	description	

Client:
SEVEN SEEDS FRANCHISE

Project:
THE FEATHERSTONE
MONASH UNIVERSITY, CAULFIELD CAMPUS
ROOM D2.05
900 DANDENONG ROAD, CAULFIELD EAST, 3145



Drawing title:
JOINERY

Date generated:
30.07.15




Drawn:
EMcF

Scale:
1:20
@A3 sheet
size

Project number:
001

Drawing number:
ID6003 A

Status:
DRAFT FOR REVIEW

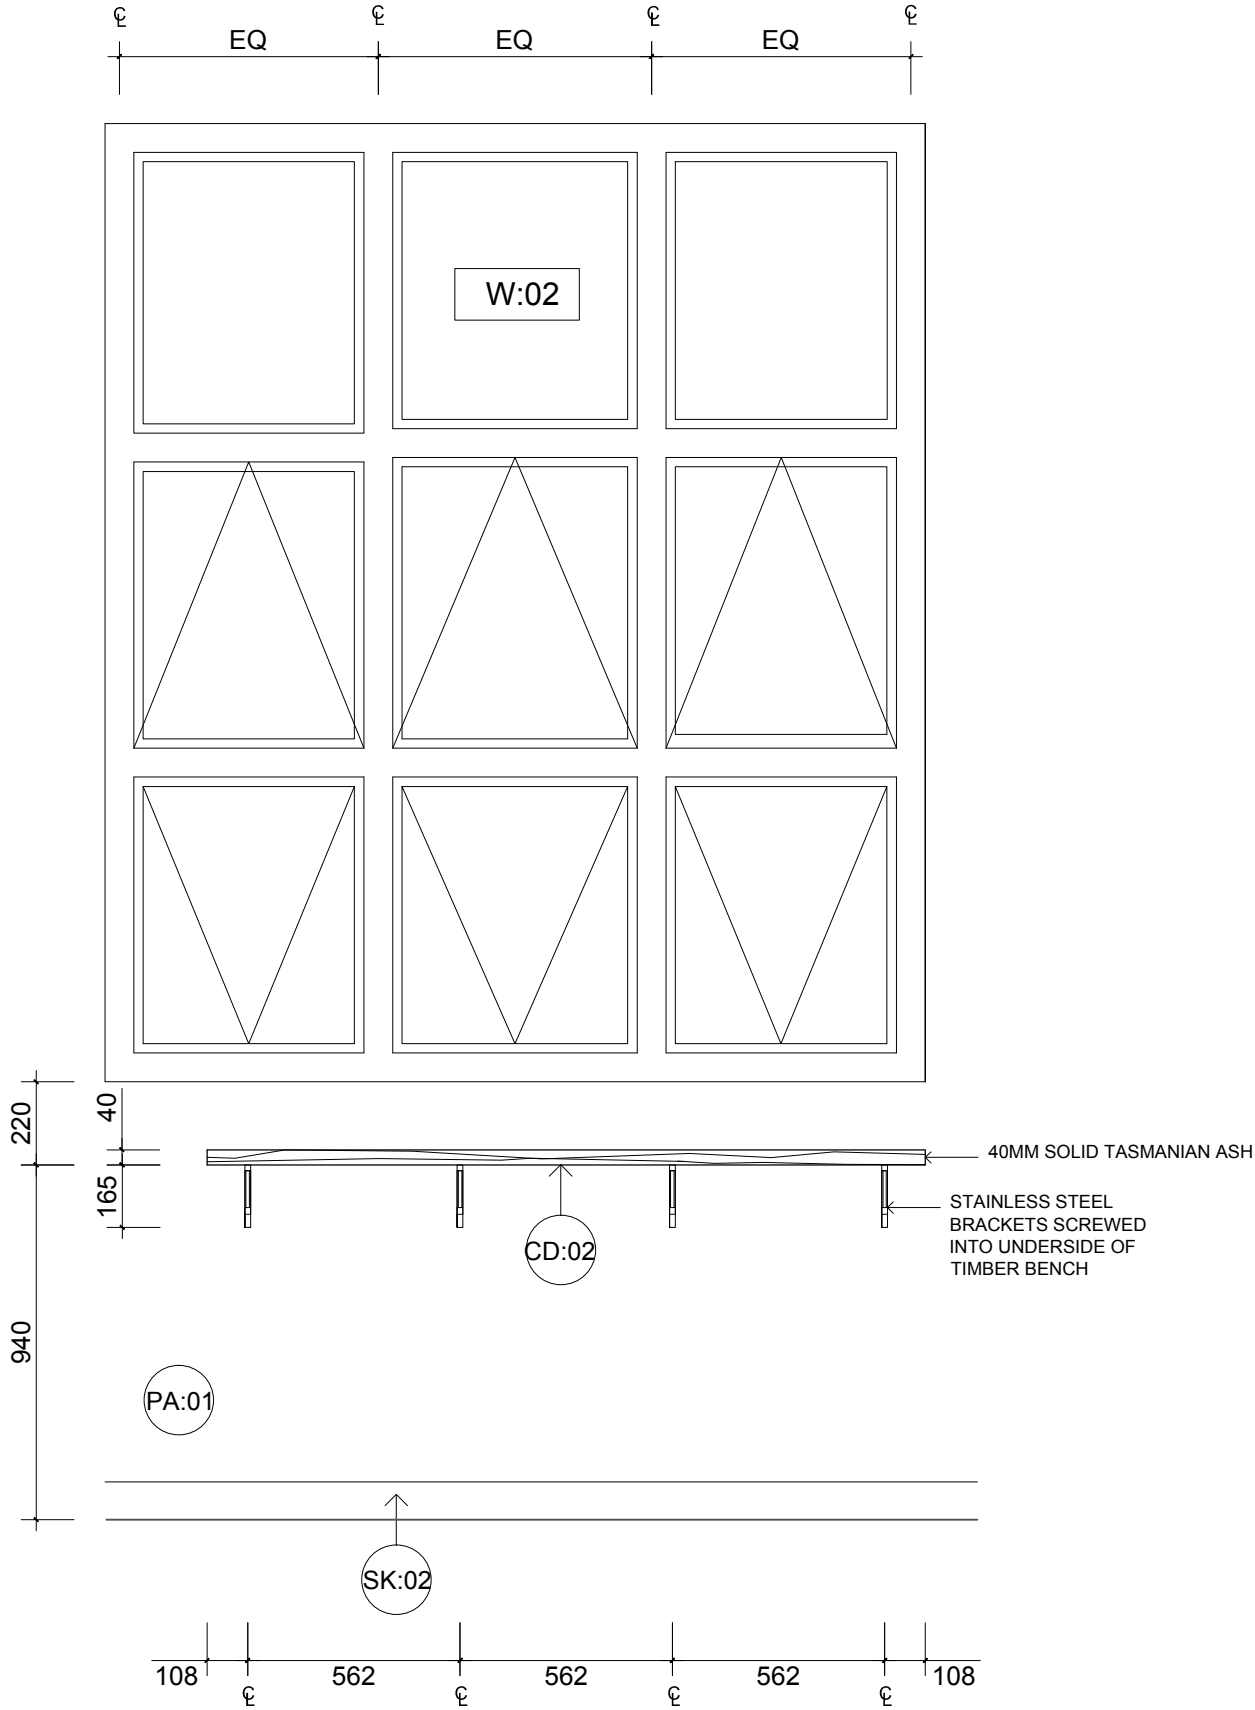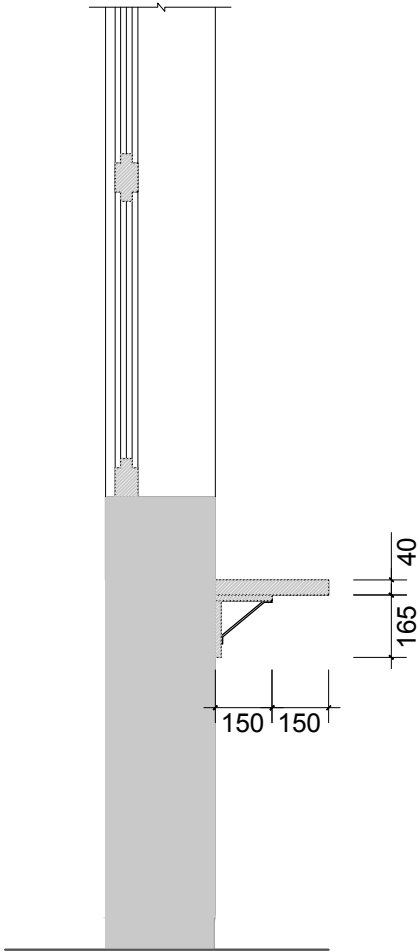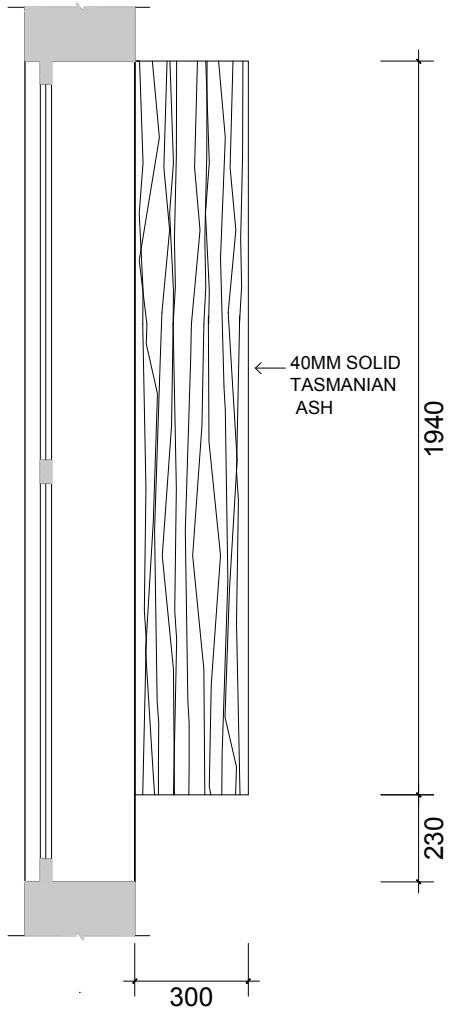

01 JOINERY UNIT 3 PLAN
ID2200 1:20 @ A3

02 JOINERY UNIT 3 ELEVATION
ID2200 1:20 @ A3

03 JOINERY UNIT 3 SECTION
ID2200 1:20 @ A3

A	DRAFT FOR REVIEW	30.07.15
rev	description	

Client:
SEVEN SEEDS FRANCHISE

Project:
THE FEATHERSTONE
MONASH UNIVERSITY, CAULFIELD CAMPUS
ROOM D2.05
900 DANDENONG ROAD, CAULFIELD EAST, 3145



Drawing title:
JOINERY

Date generated:
30.07.15

Drawn:
EMcF

Scale:
1:20 & 1:5
@A3 sheet
size

Project number:
001

Drawing number:
ID6004 A

Status:
DRAFT FOR REVIEW