

MU - PORTAS
2017

- MU_PORTAS EXTERIOR RENDER
- BASEMENT PLAN
- GROUND LEVEL PLAN
- LEVEL ONE PLAN
- BURKE ROAD EASTERN ELEVATION
- MOUNT ST SOUTHERN ELEVATION
- LANE WAY WESTERN ELEVATION
- ENTRY EXPERIENCE PERSPECTIVE
- DRAFTING OFFICE PERSPECTIVE
- BARRISTER'S OFFICE PERSPECTIVE
- CAFE PERSPECTIVE
- GREEN GROCER PERSPECTIVE
- GARDEN ROOF PERSPECTIVE
- APARTMENT PERSPECTIVE
- MEZZANINE EXTRUSION


CONTENTS




MU _ PORTAS

2017

MAXIMILIAN LUHRS-DOWD

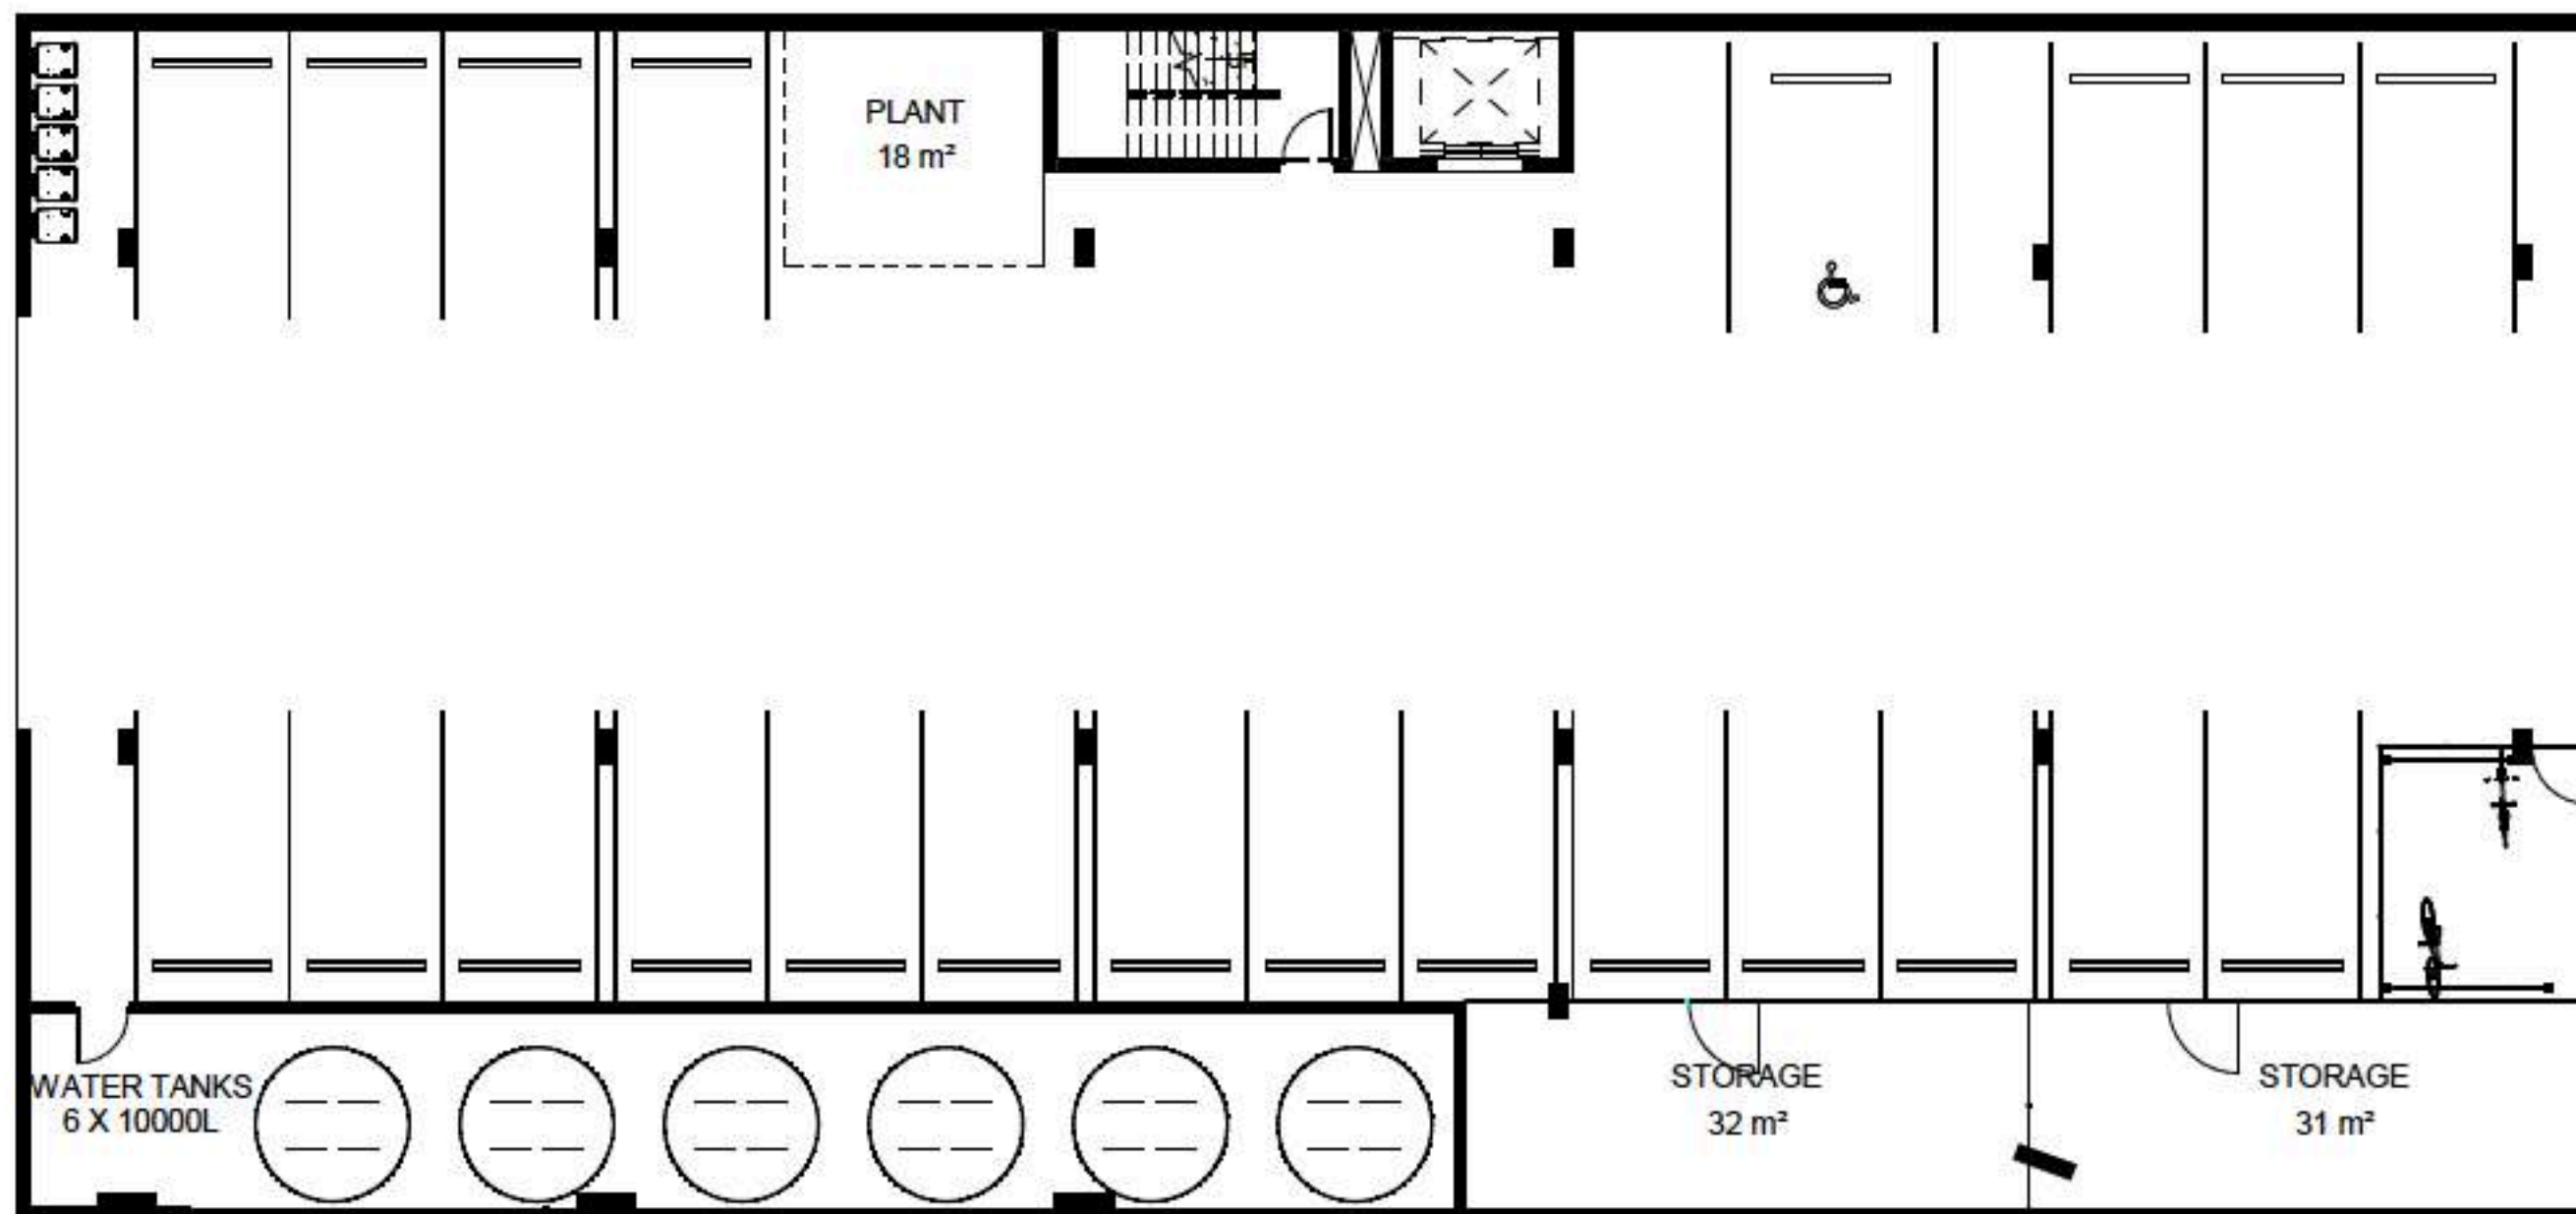

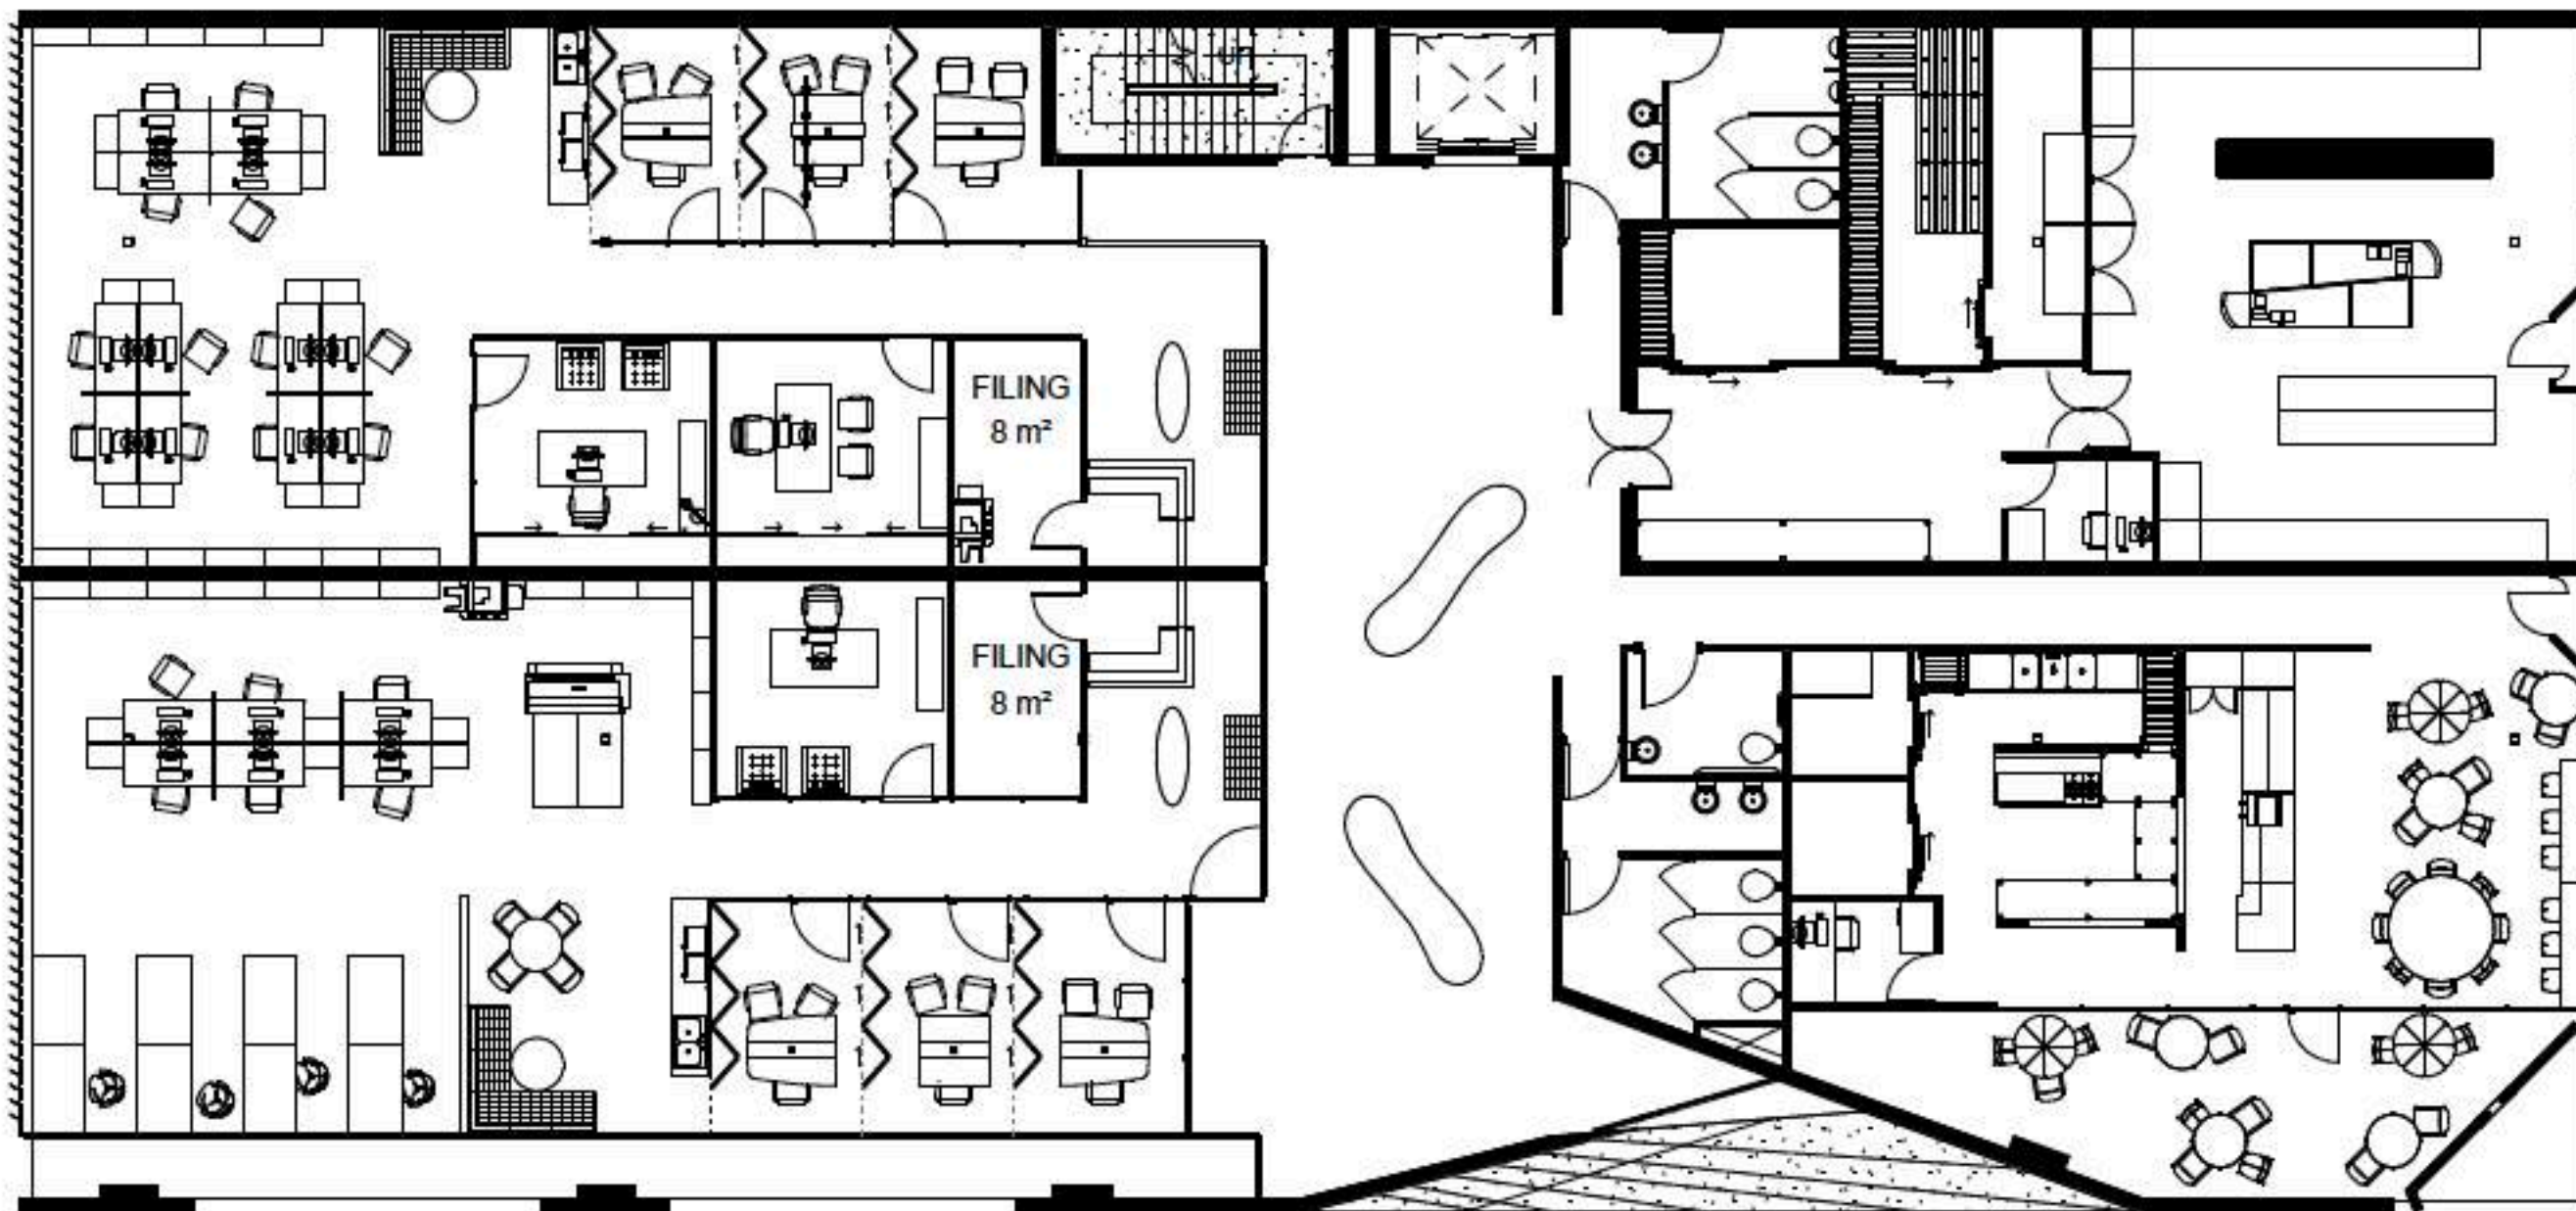



MU_PORTAS
2017
EAST ELEVATION - BURKE RD
Maximilian Luhrs-Dowd
Scale 1:125



STRAY LINE DESIGN



MU_PORTAS
2017
SOUTH ELEVATION - MOUNT ST
Maximilian Luhrs-Dowd
Scale 1:125



STRAY LINE DESIGN



MU_PORTAS
2017
WEST ELEVATION
Maximilian Luhrs-Dowd
Scale 1:125



STRAY LINE DESIGN

















