

U R B A N T E R R A I N S D Y S T O P I A N D R E A M S

ALI AZAMY | 916952
STUDIO LEADER: ELIZABETH KATE WATT
SEMESTER 2, 2017

"CULTI-GRATION"




Sketch model; Site plan



Sketch model; North West perspective




Sketch model; North East Perspective

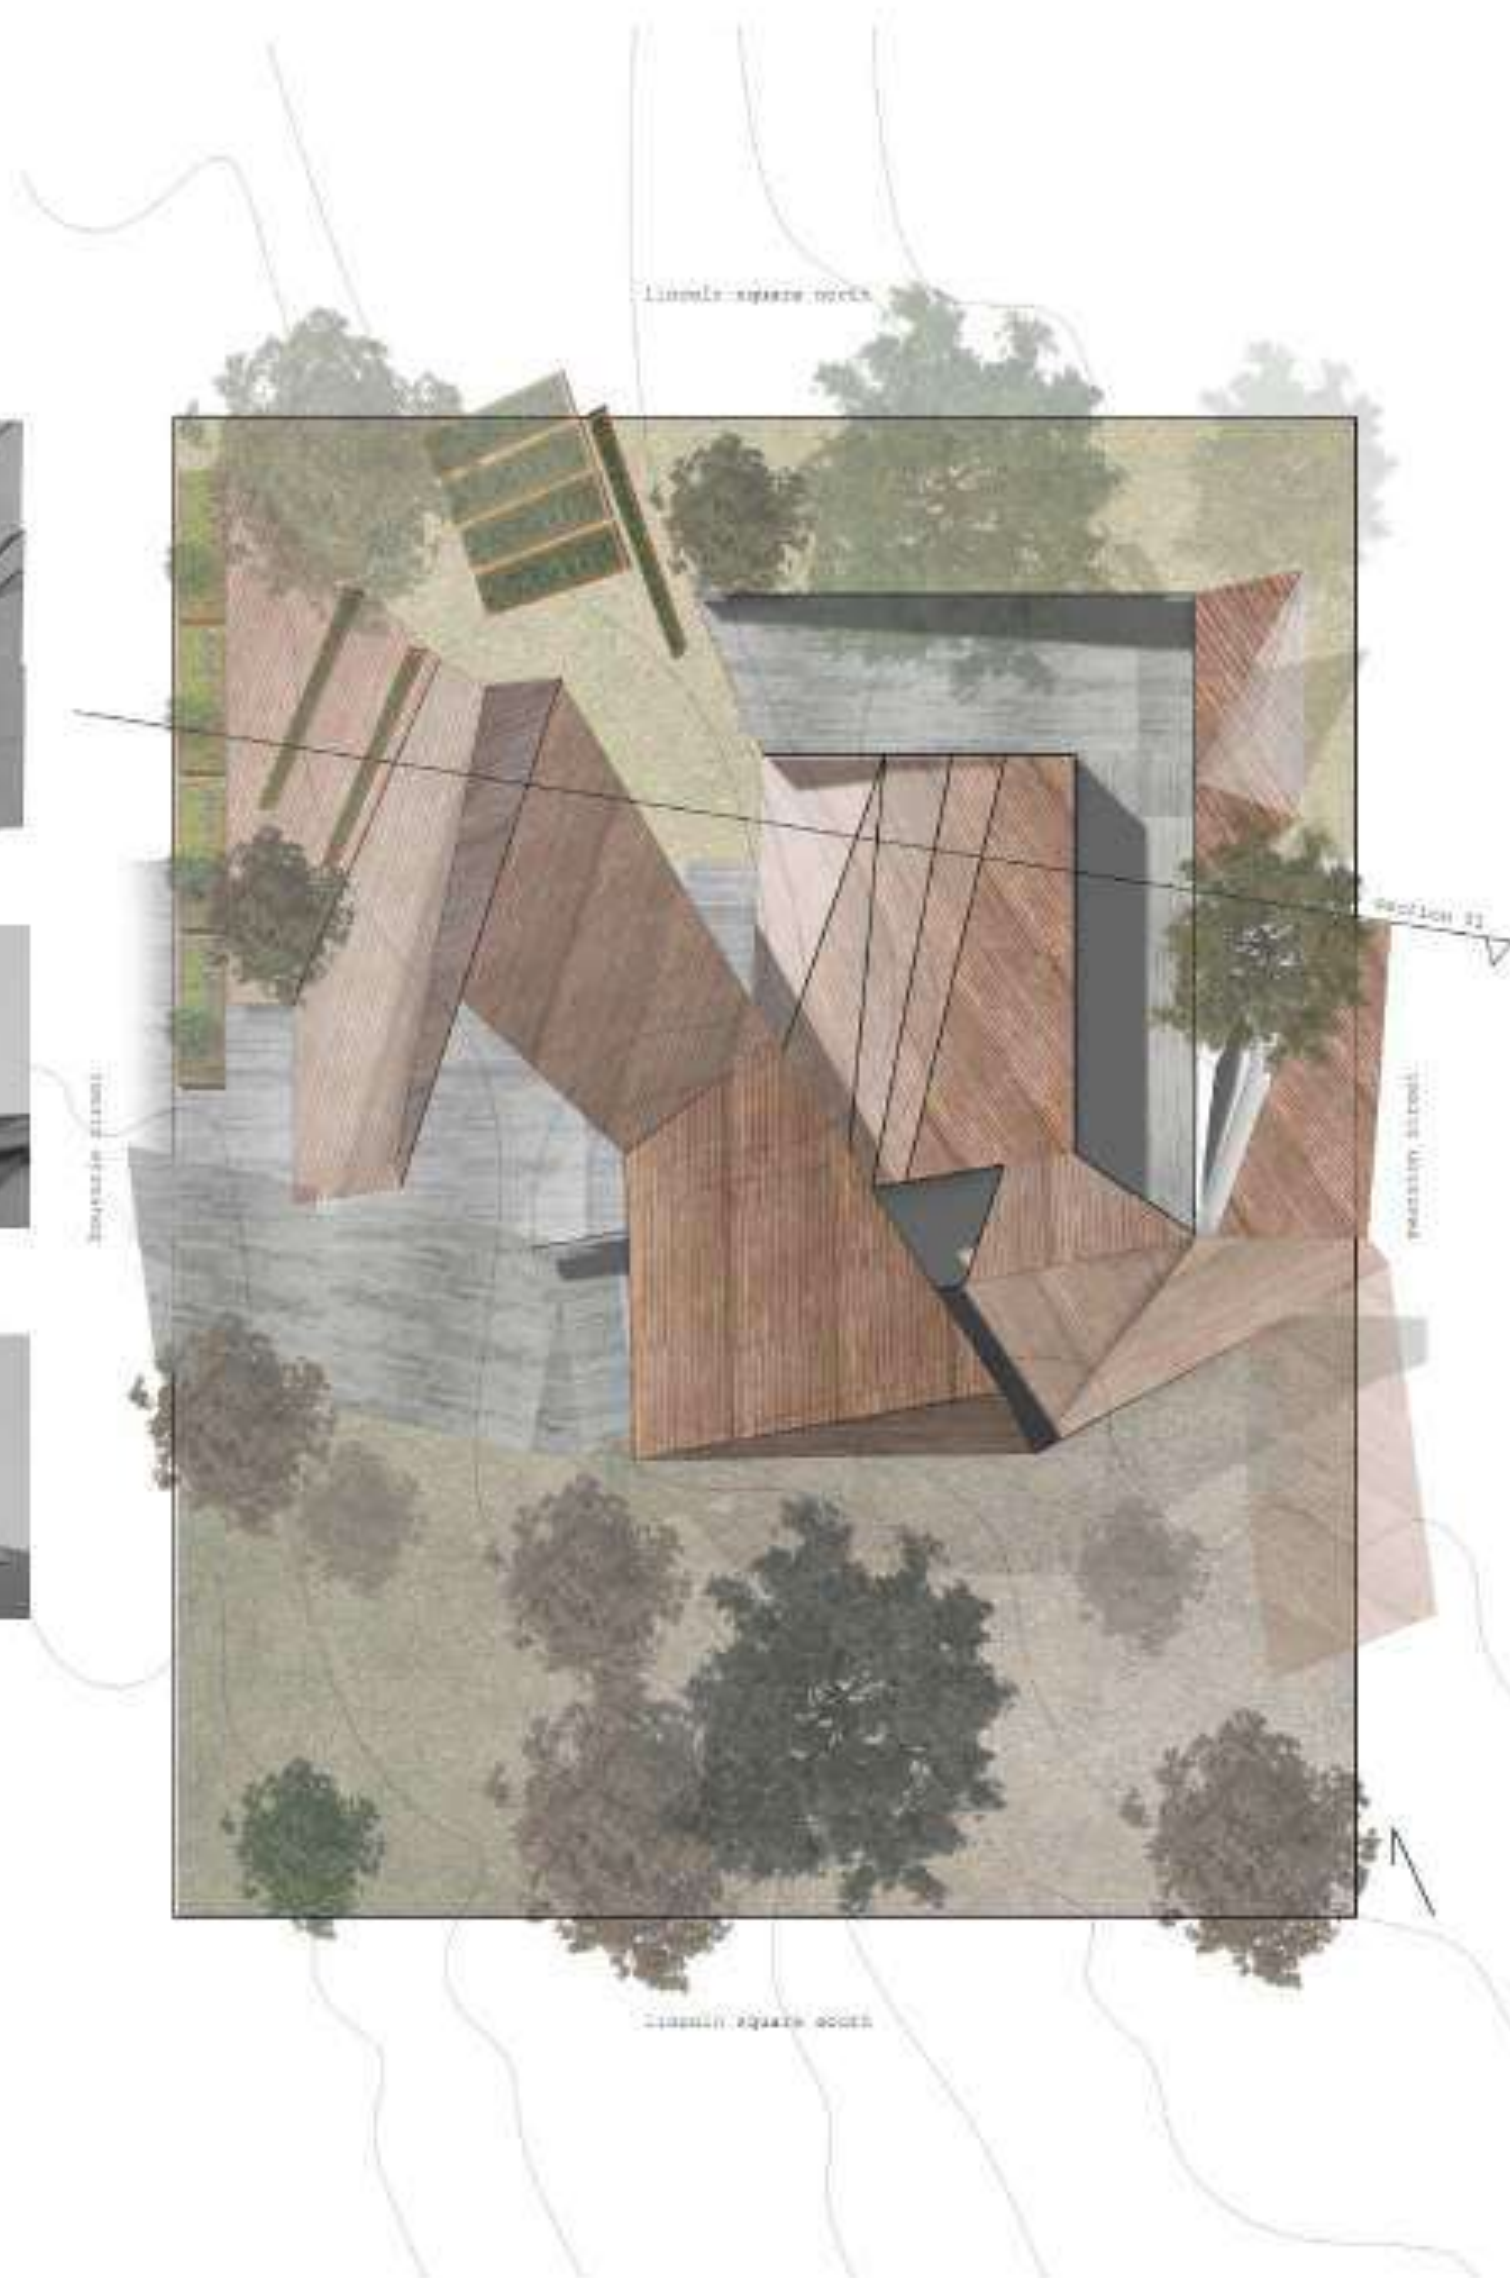


SITE PLAN - scale 1:500

ALI AZAMY | 916952
STUDIO LEADER: ELIZABETH KATE WATT
SEMESTER 2, 2017

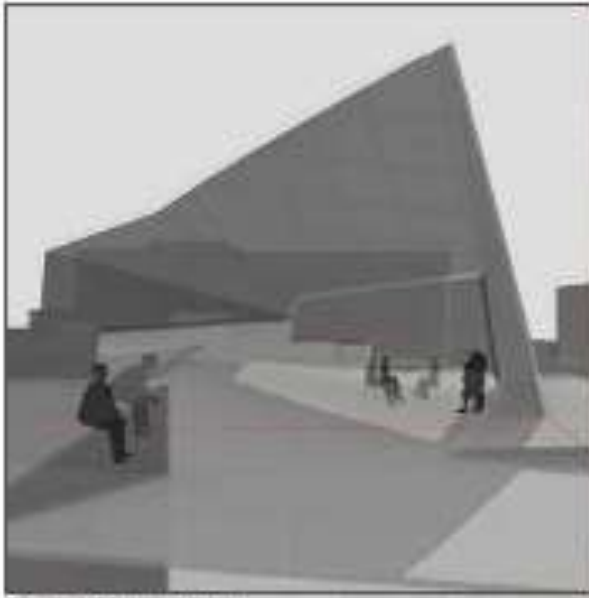

Spatial Progression 01

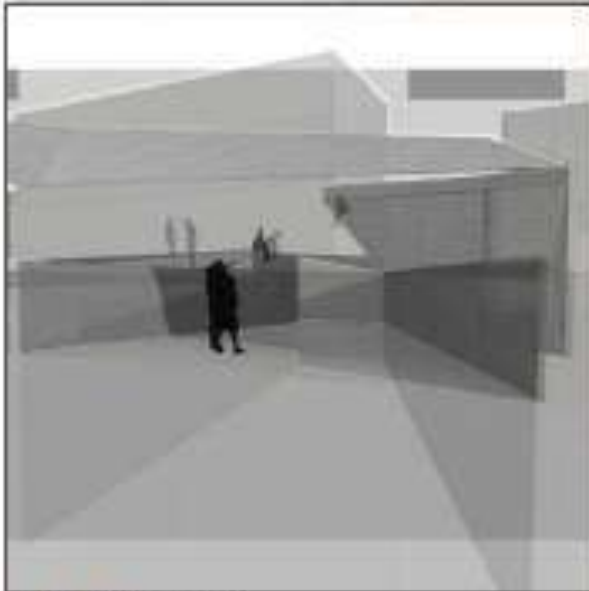

Spatial Progression 02



SITE PLAN - scale 1:50




Spatial Progression 03



Spatial Progression 04





SITE SECTION - scale 1:50

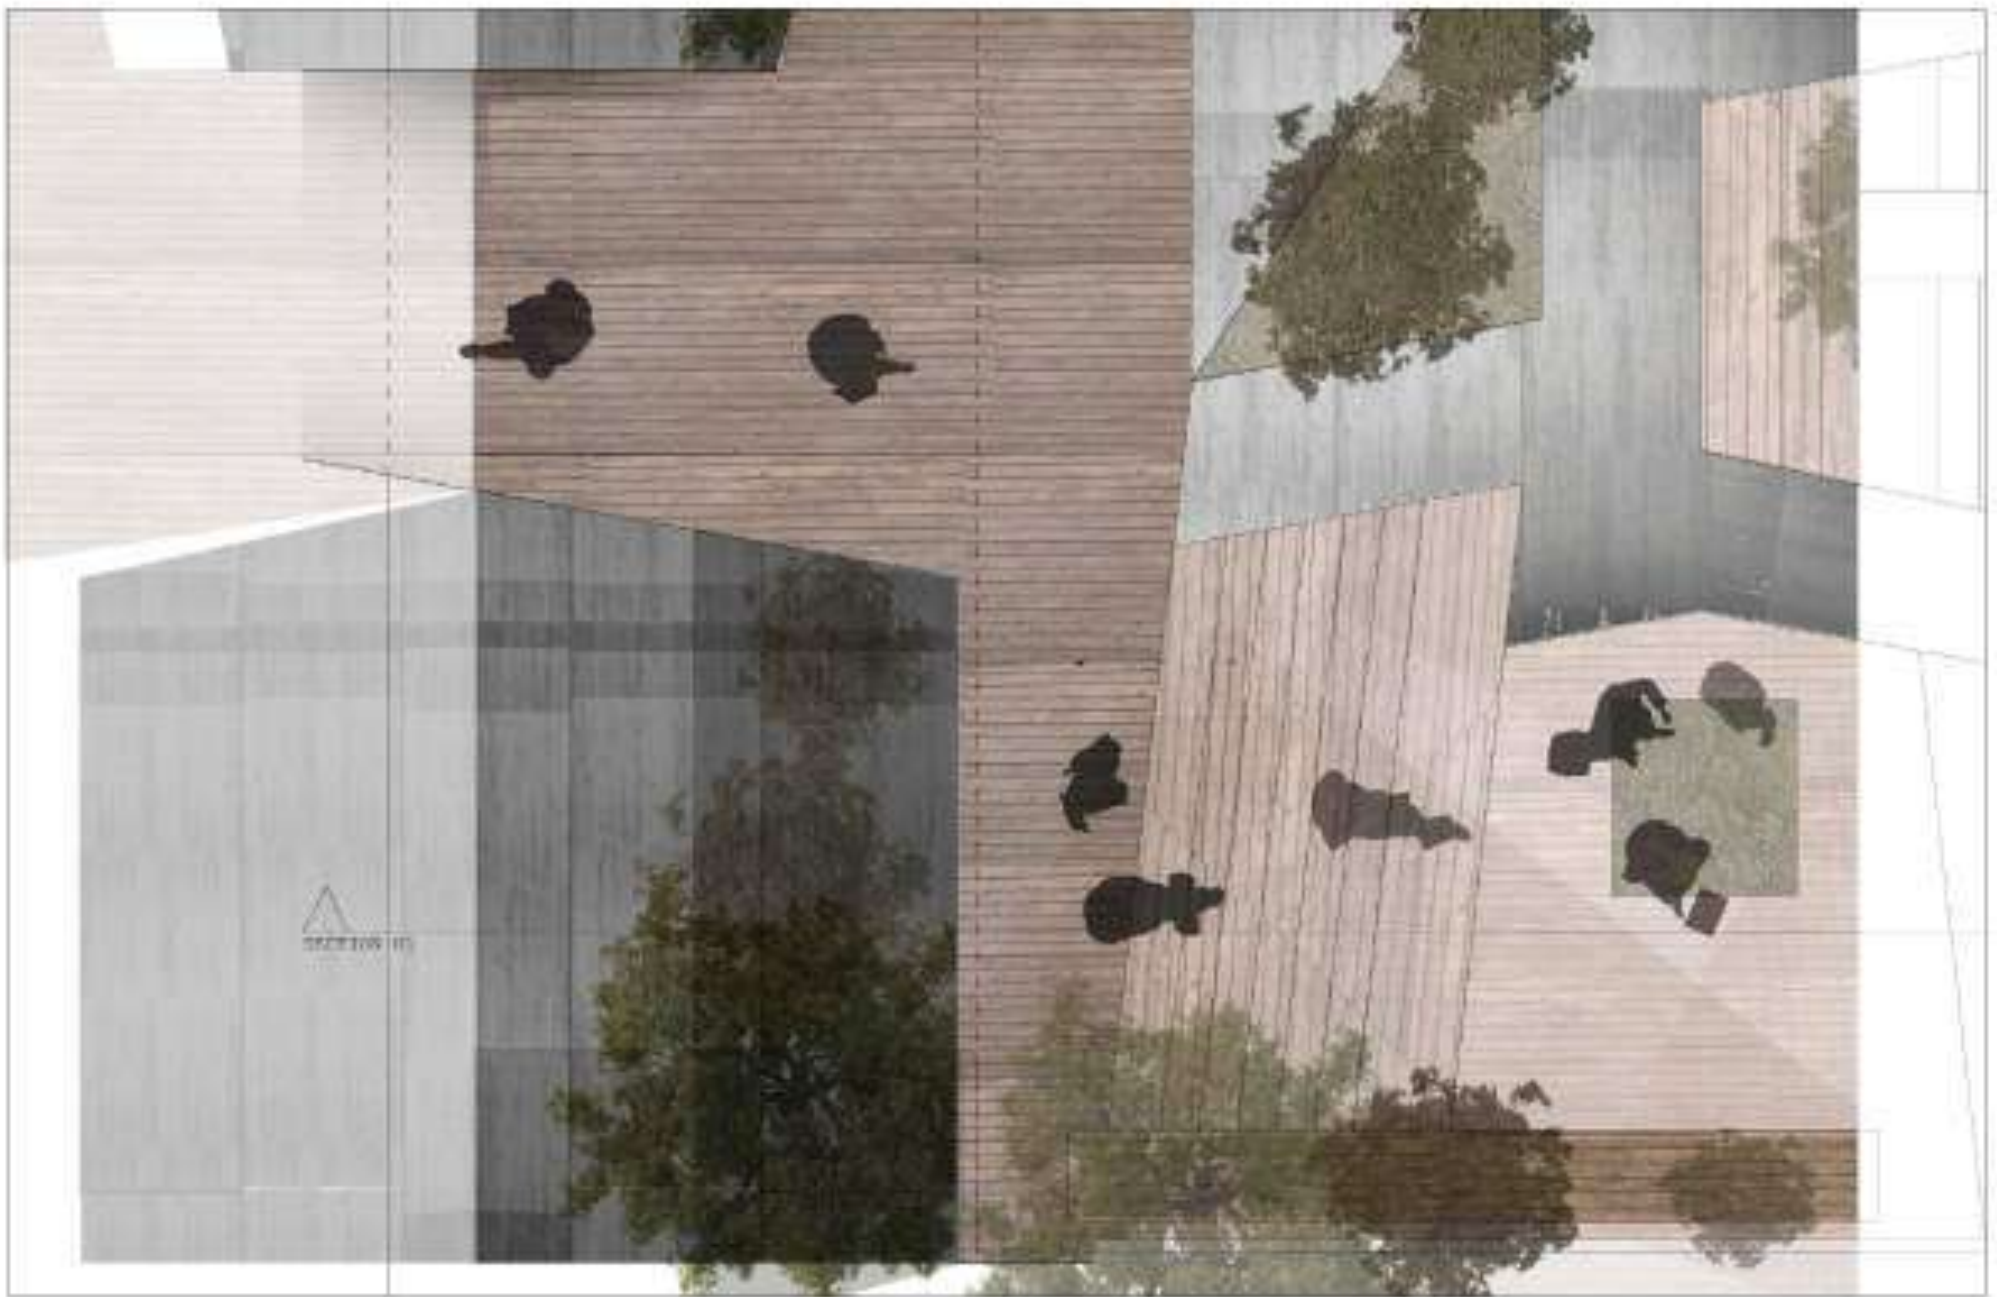

SITE PLAN - scale 1:100



SITE SECTIONS - scale 1:100

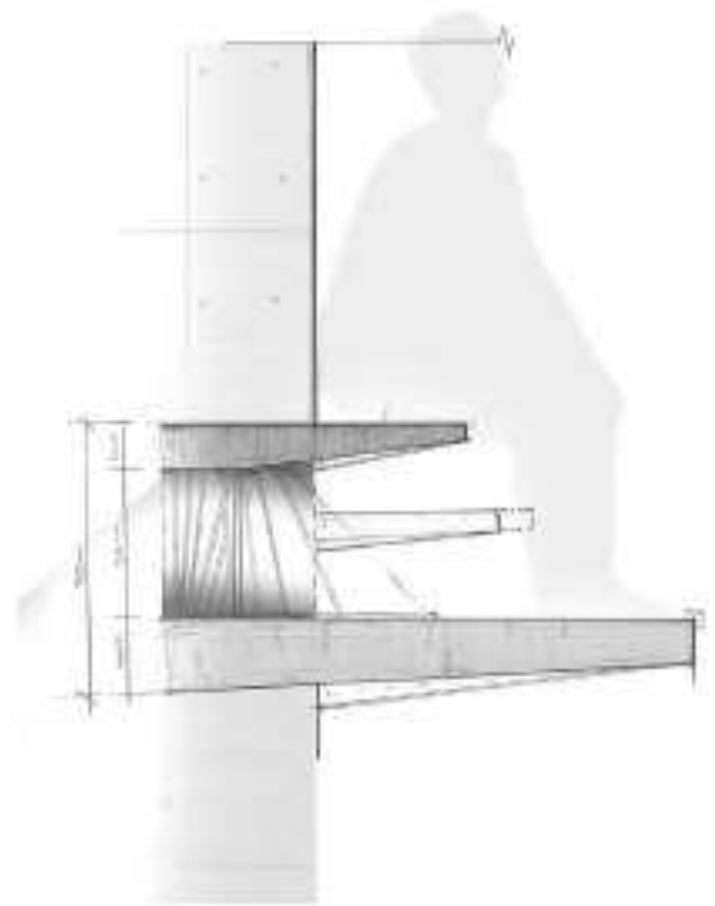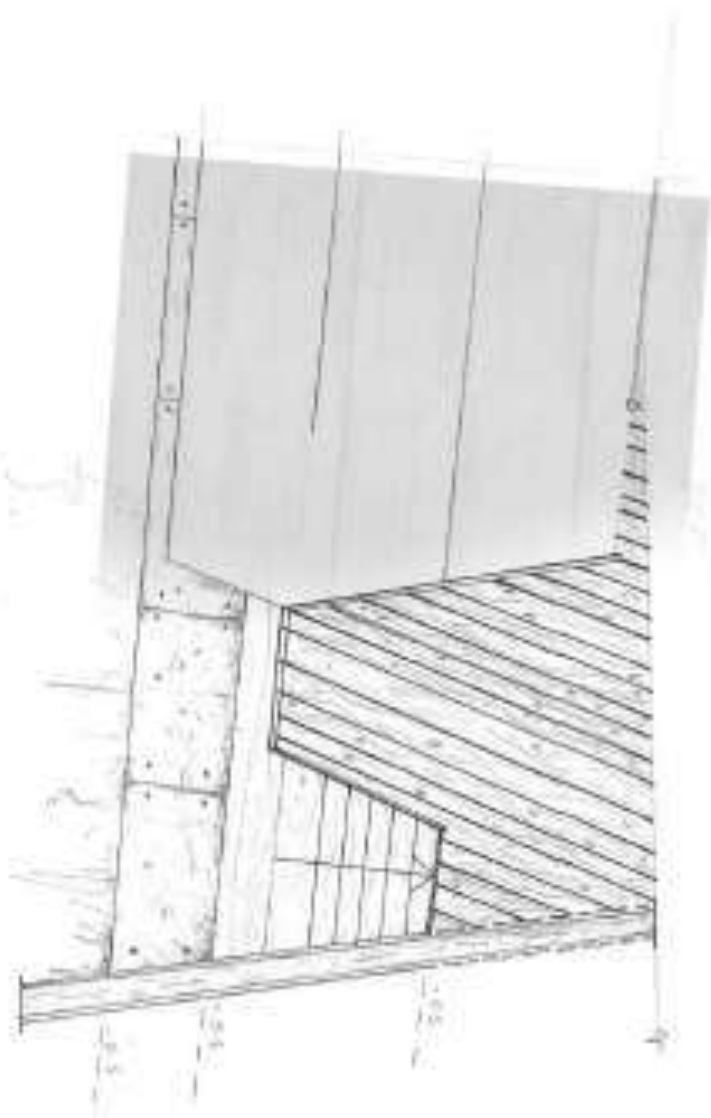

MATERIAL STUDY [not to scale]

OBJECT STUDY | 1:5 scale



PERSPECTIVE [swanston street frontage]

